


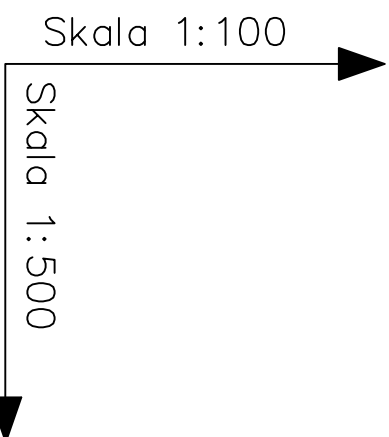

Poziom porównawczy 153,00 m n.p.m

	Rzędna terenu istniejącego
164.35	
164.50	
165.00	
165.11	
165.47	
165.49	

Rzędna osi rurociagu [m]














162.85
163.00
163.50
163.61
163.97
163.98

Zagłębienie osi rurociagu	1,50	1,50	1,50	1,50	1,50
---------------------------	------	------	------	------	------

Odległości [m]	5,00	7,50	6,50	6,50	4,00
----------------	------	------	------	------	------

Srednice, material	PE 32	PE 32	PE 32	PE 32	PE 47.5
Spadek	32	32	32	32	32
	30.0 %	66.7 %	16.9 %	55.4 %	PE

Długość trasy [m]	0,00
	5,00
	12,50
	19,00
	25,50
	32,50

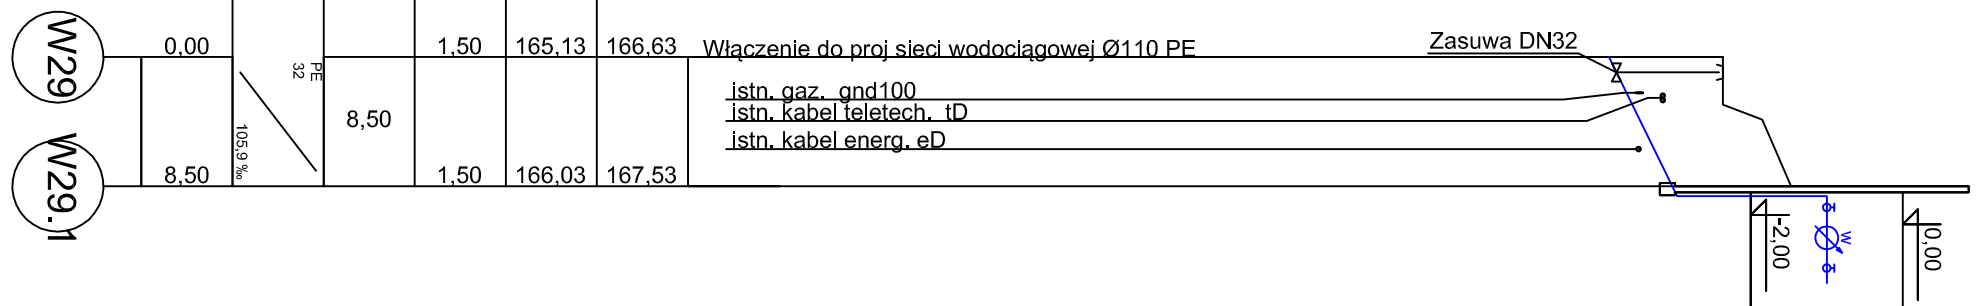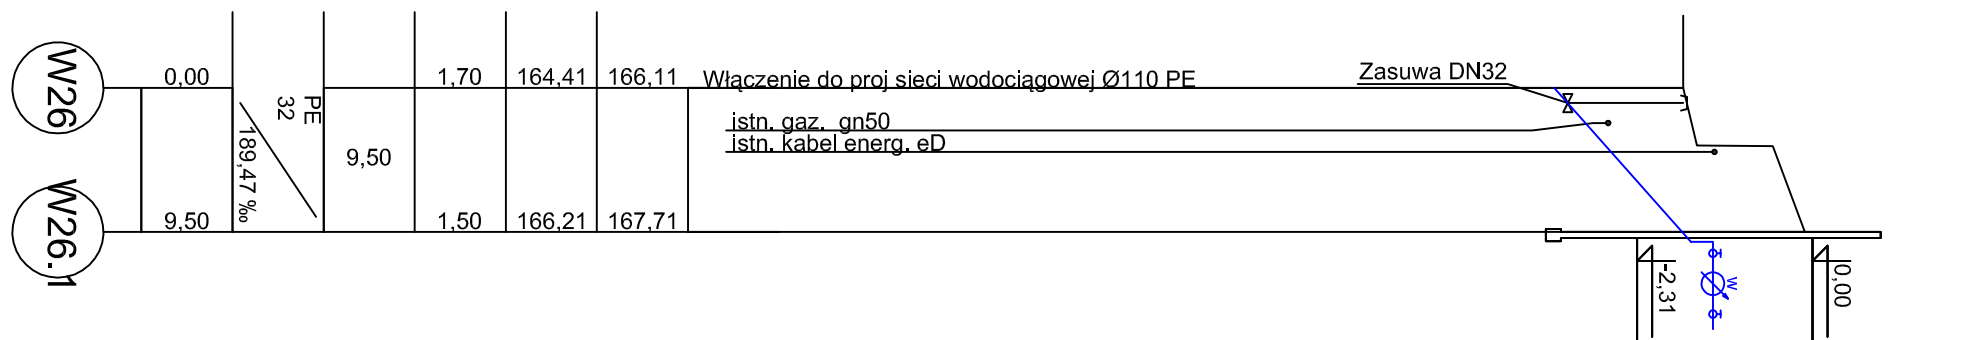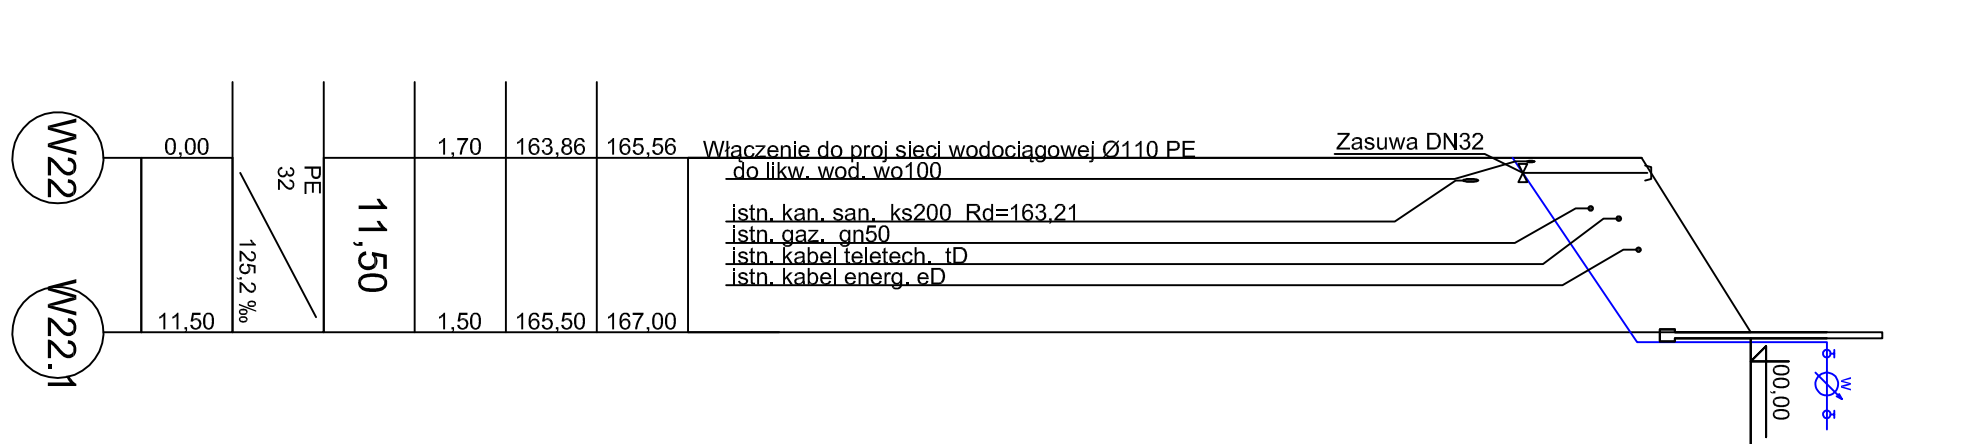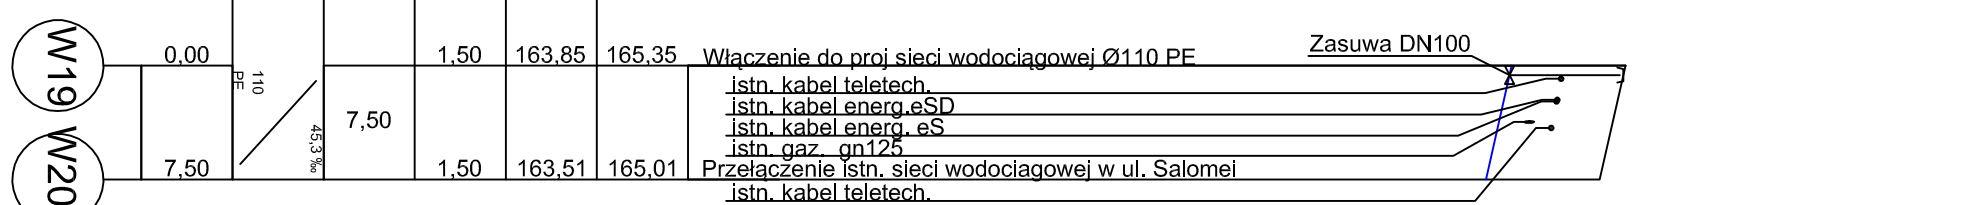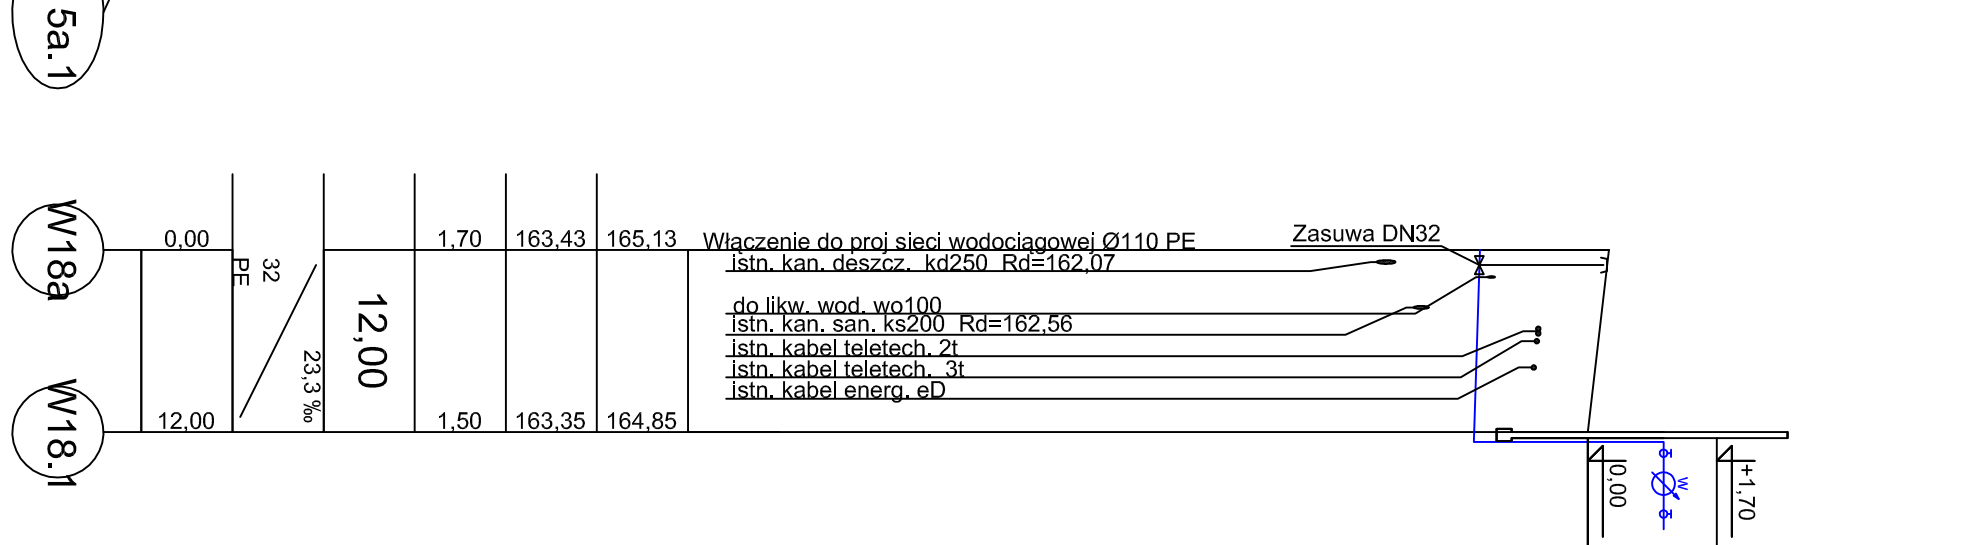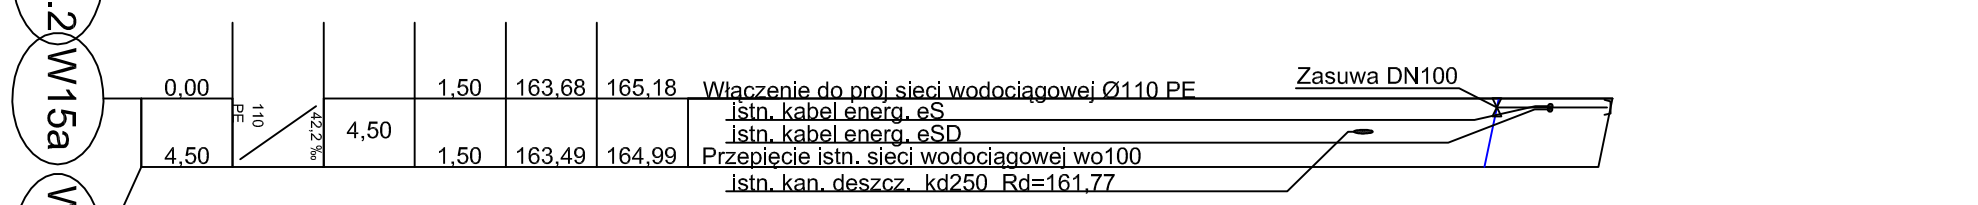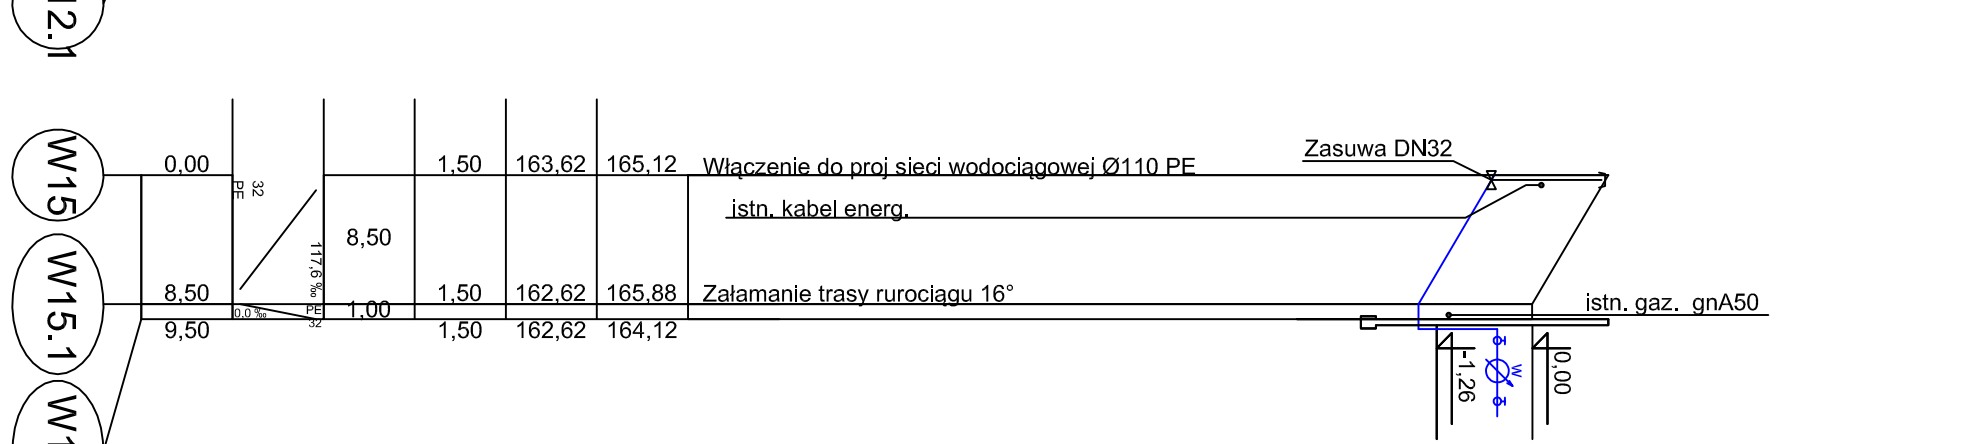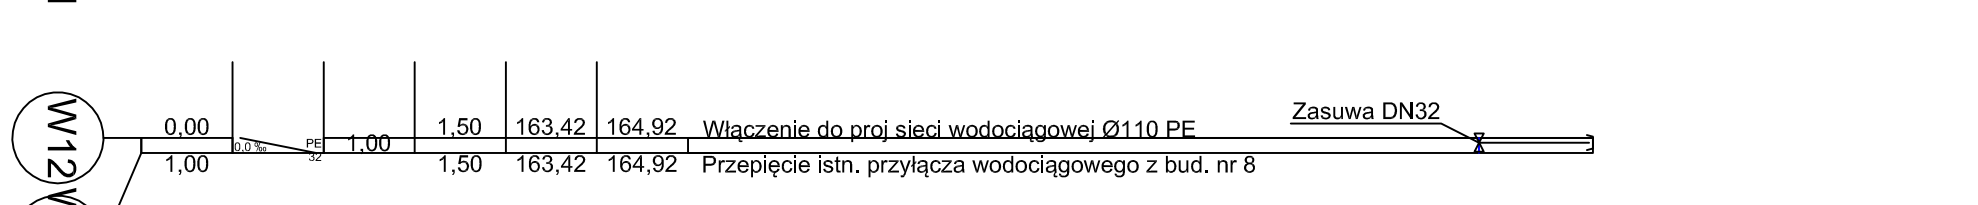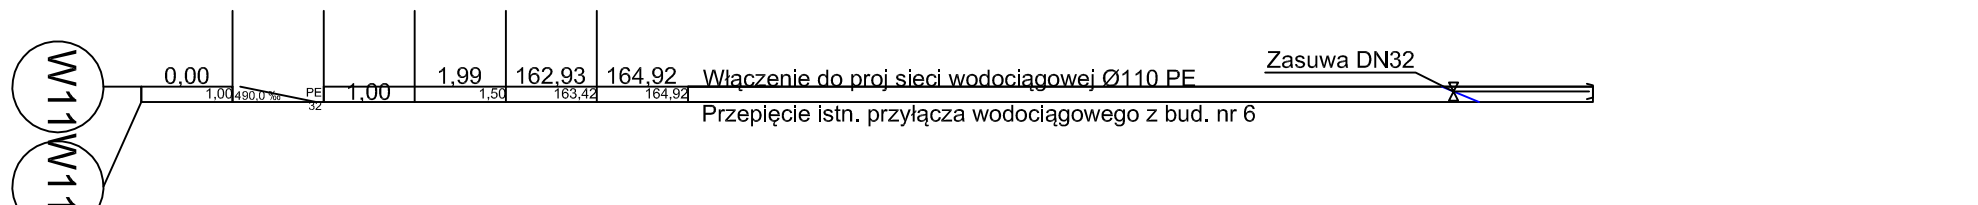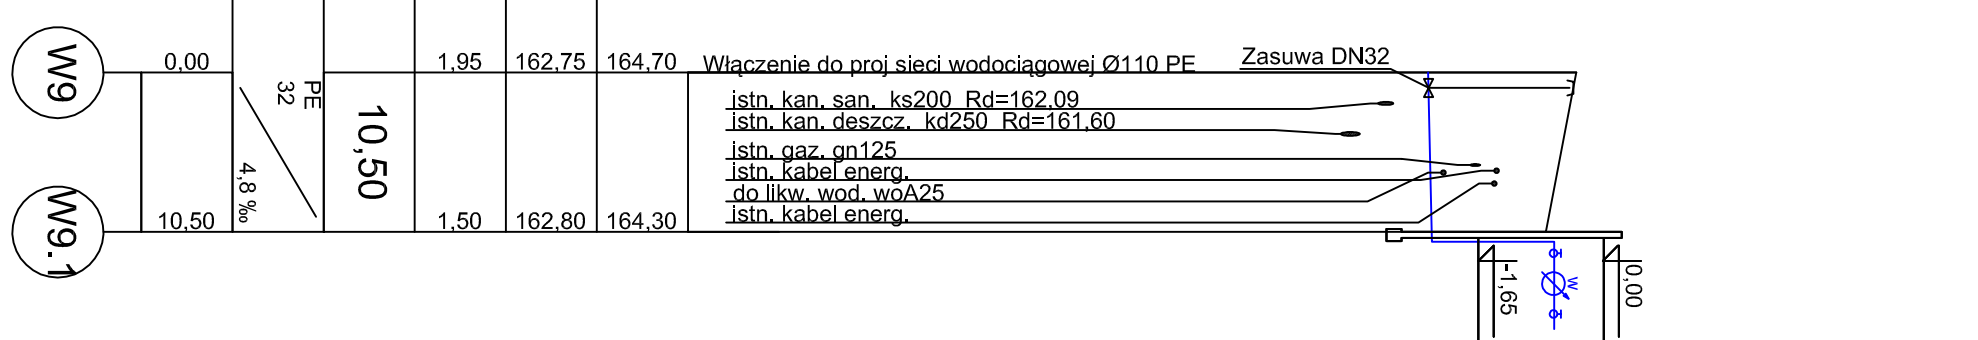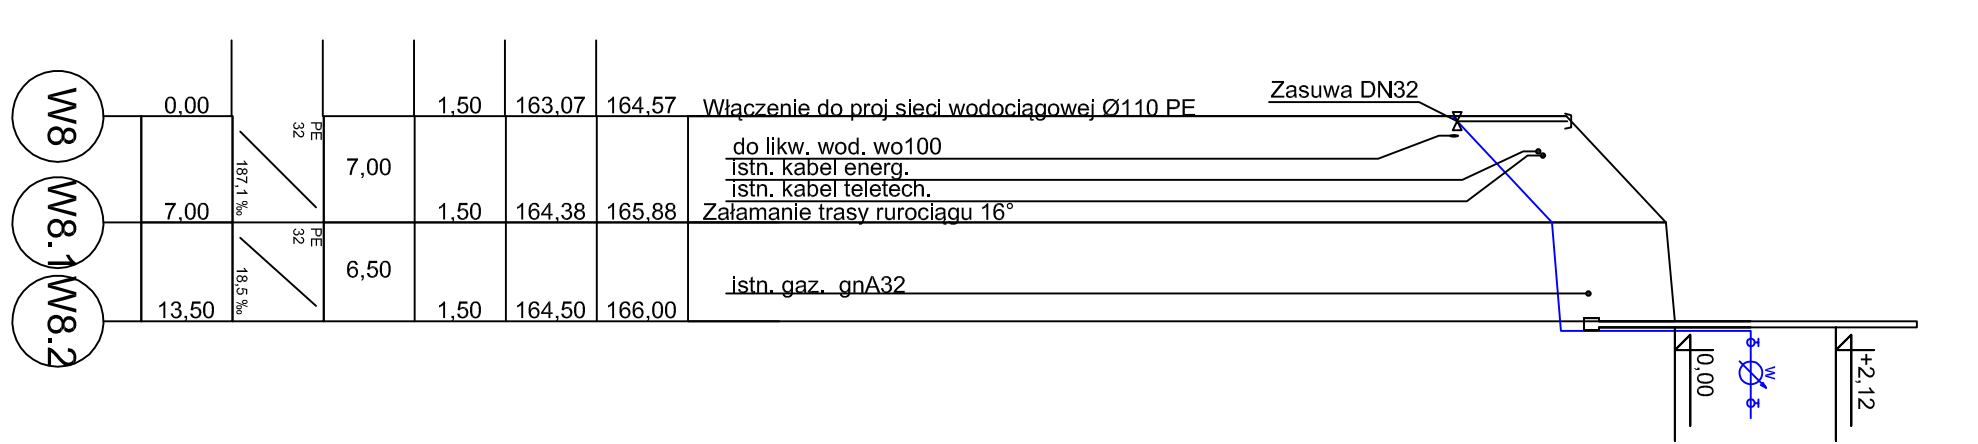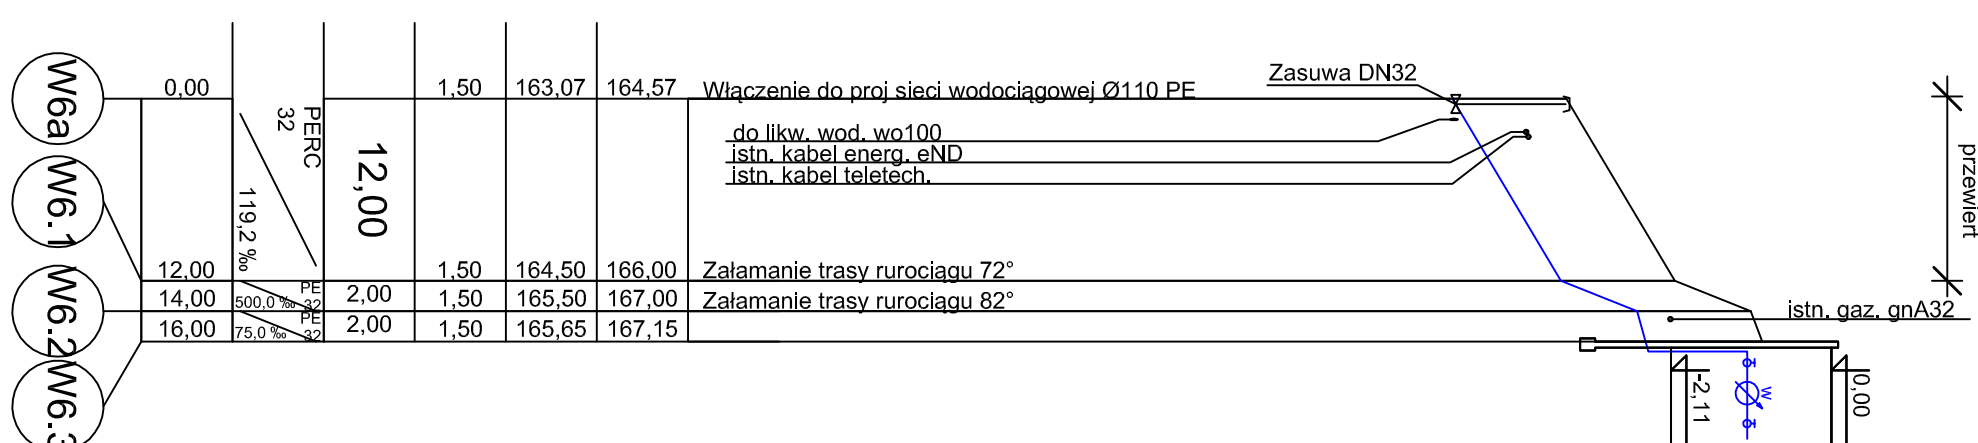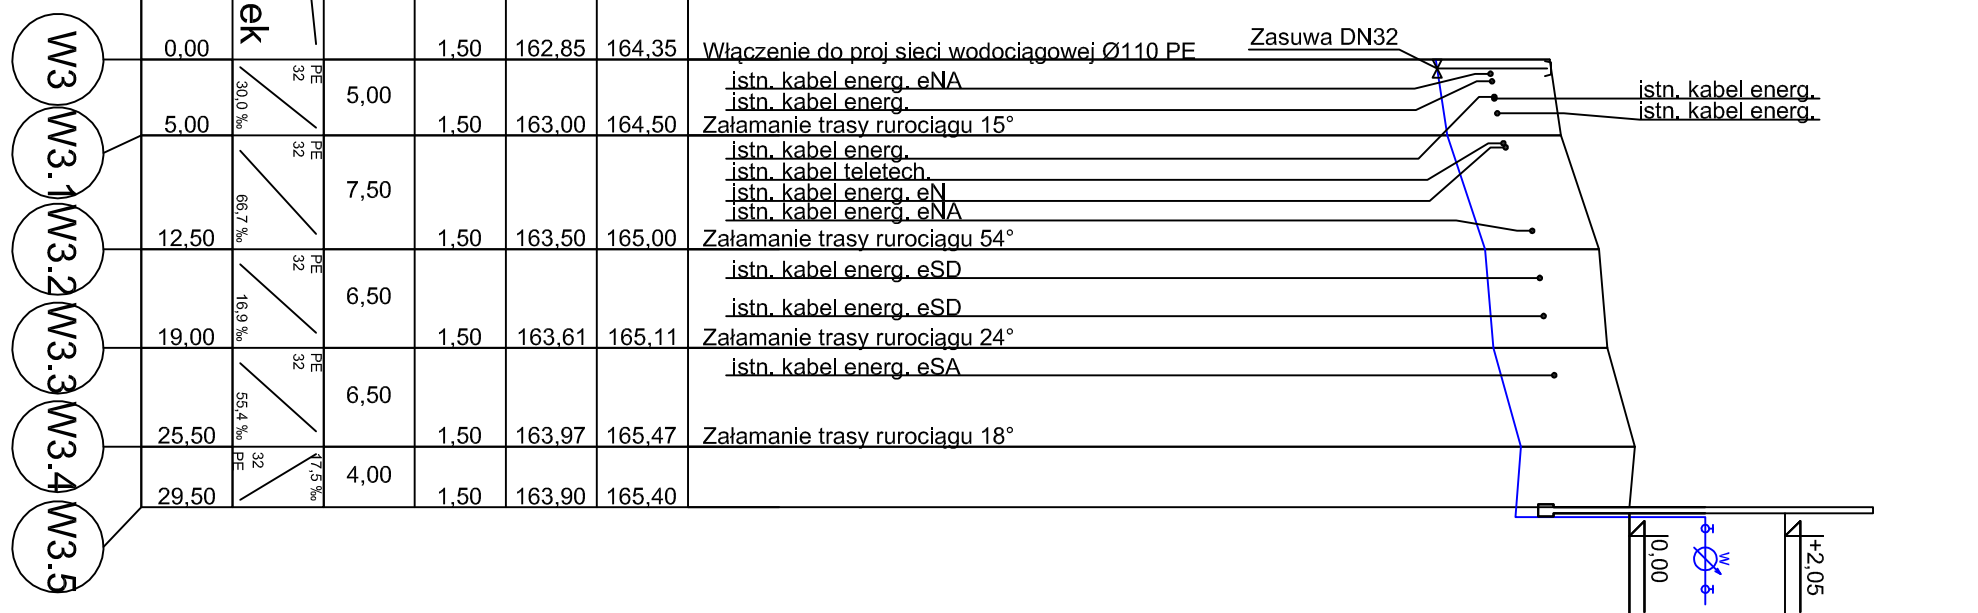

ANI PRO 65-012 Zielona Góra, ul. Kępczyców 10, tel. 509 791 365 BUDOWA SIĘCI WODOCIECIĄGIEM WRAZ Z OBRÓBĄ ZIEMINIAŁ PRZELĄCZANIM DO BUDOWNIKÓW PRZY UL. WOJNEI W ZIELONEJ GÓRZE	
TYTUŁ RYS.	PROJEKT PODZIEMNE PRZELĄCZANIE WODOC.
ADRES:	1 PRZELĄCZENIE SIŃ. SIŁA ZIELONA GÓRA, UL. WOJNEI
PROJEKTANT:	mgr inż. Anna Szwed opier. nr 17400006
SPRAWDZAJĄCY:	mgr inż. Maria Szwarczyńska opier. nr 17400006
BRAZAWA: SKŁAŁA 1:500/1:100 3.1	
08.2019	